



GROUND FLOOR PLAN
SCALE 1:100

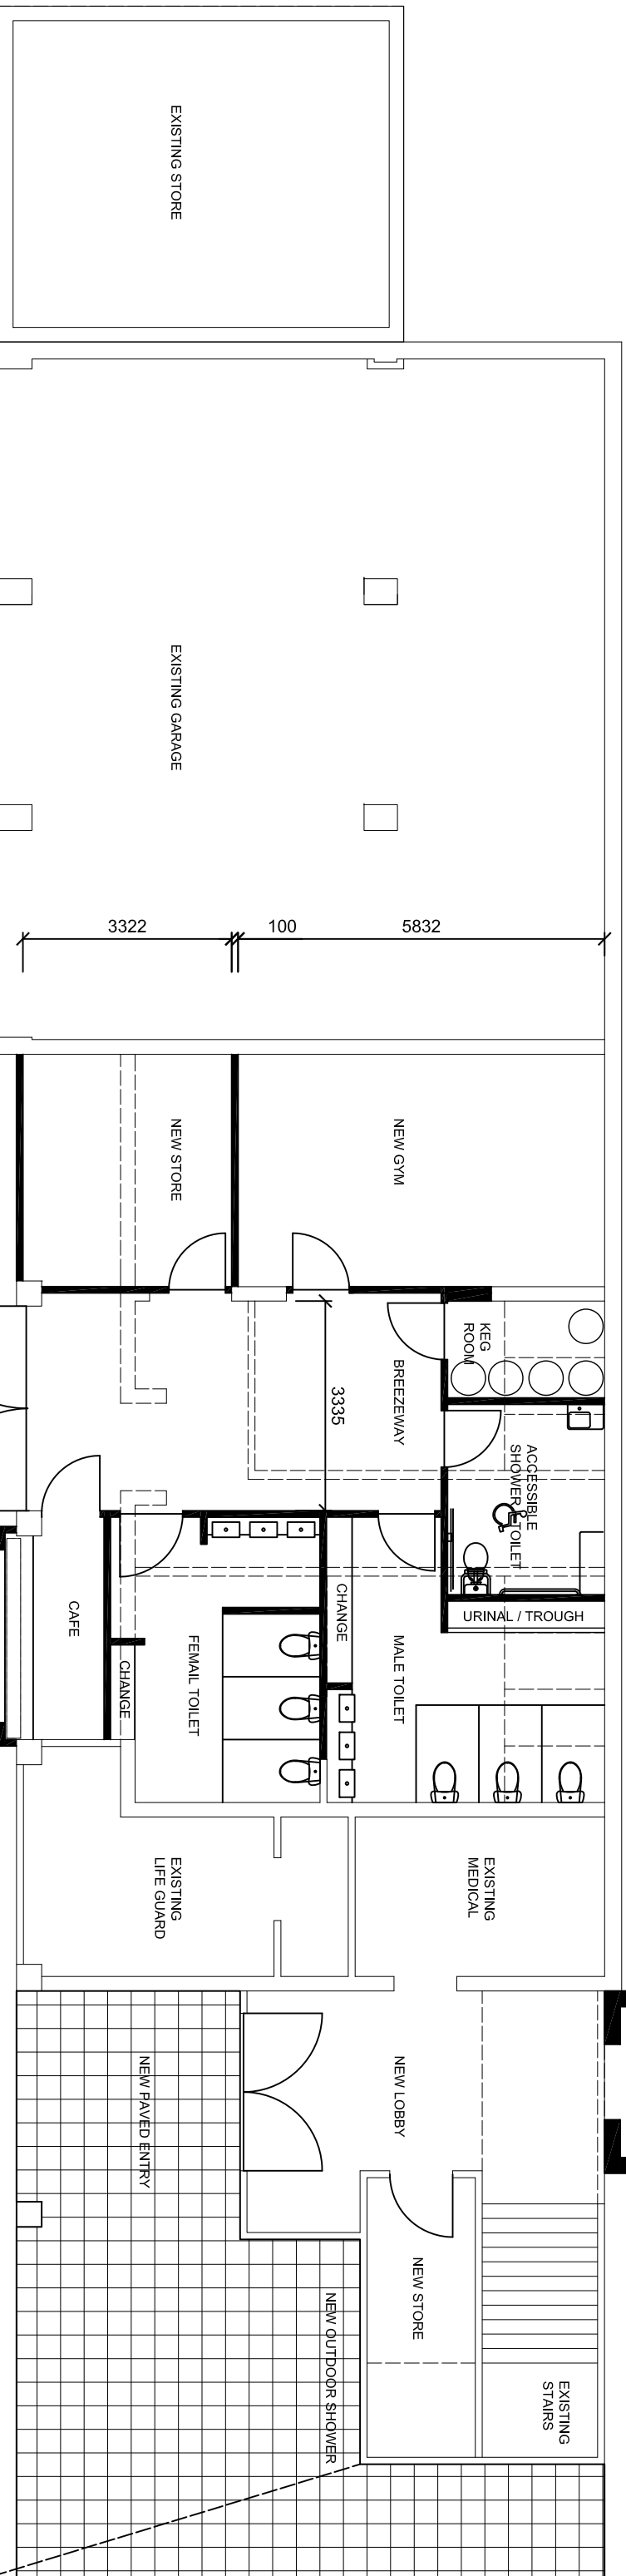

GROUND FLOOR PLAN
SCALE 1:100

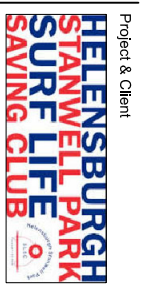

Helensburgh Stanwell Park Surf Life Saving Club
Surf Club modifications

at
1, Beach Road, Stanwell Park NSW, 2508
for
HSPSLSC

Architect
Brett Sherson
T: 0427606449

Drawing Title
Concept plans

Date
APR 2019
Scale
1:500 @ A1 - 1:100 @ A3

Drawing Reference
1900 - AR-CP-01

Any form of replication of this drawing in full or in part without the written permission of Brett Sherson constitutes an infringement of the copyright © 2014