


FIRST FLOOR PLAN  
SCALE 1:100

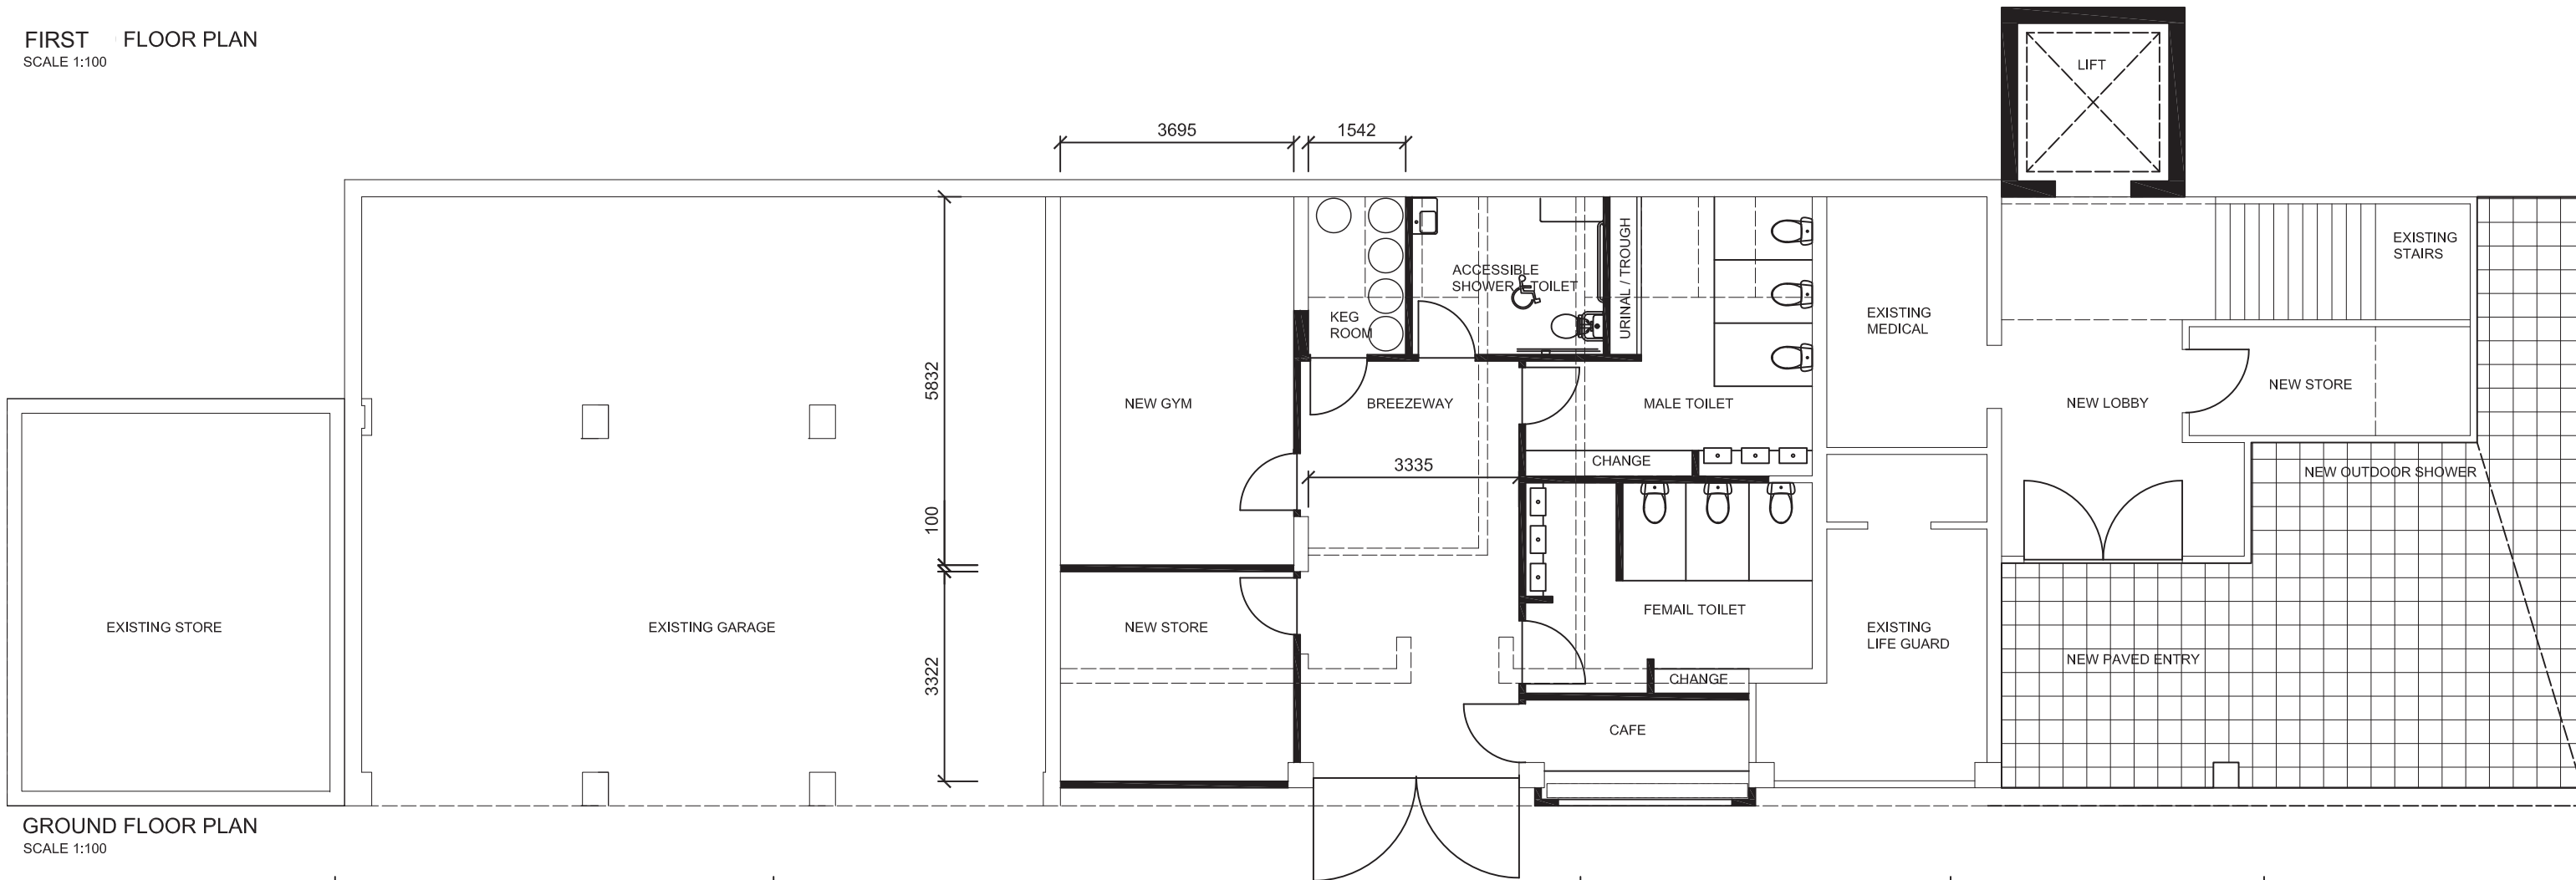

GROUND FLOOR PLAN  
SCALE 1:100

Issue  
No. 1



Project & Client  
Helensburgh Stanwell Park  
Surf Life Saving Club  
Surf Club modifications

at  
1, Beach Road, Stanwell Park NSW, 2508  
for  
HSPSLSC

Architect  
Brett Sherson  
T: 0421606449

Any form of replication of this drawing in full or in part without the written permission of Brett Sherson constitutes an infringement of the copyright © 2014

Drawing Title  
Concept plans



Date APR 2019  
Scale 1:50@ A1 - 1:100 @ A3

Drawing Reference  
1900 - AR-CP-01