


Concrete floors




Face brickwork

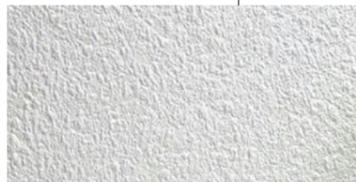


White rendered brick



Textured brick


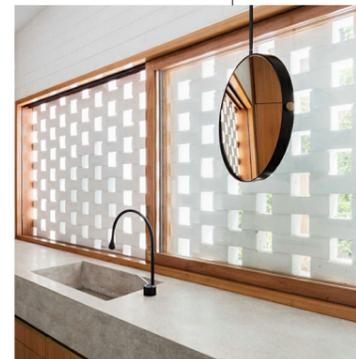


Bathroom windows with breeze block and glass screening to filter light & provide privacy

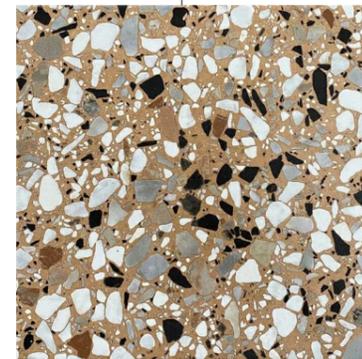

Terrazzo floors in toilets & change rooms


Built-in outdoor barbecue

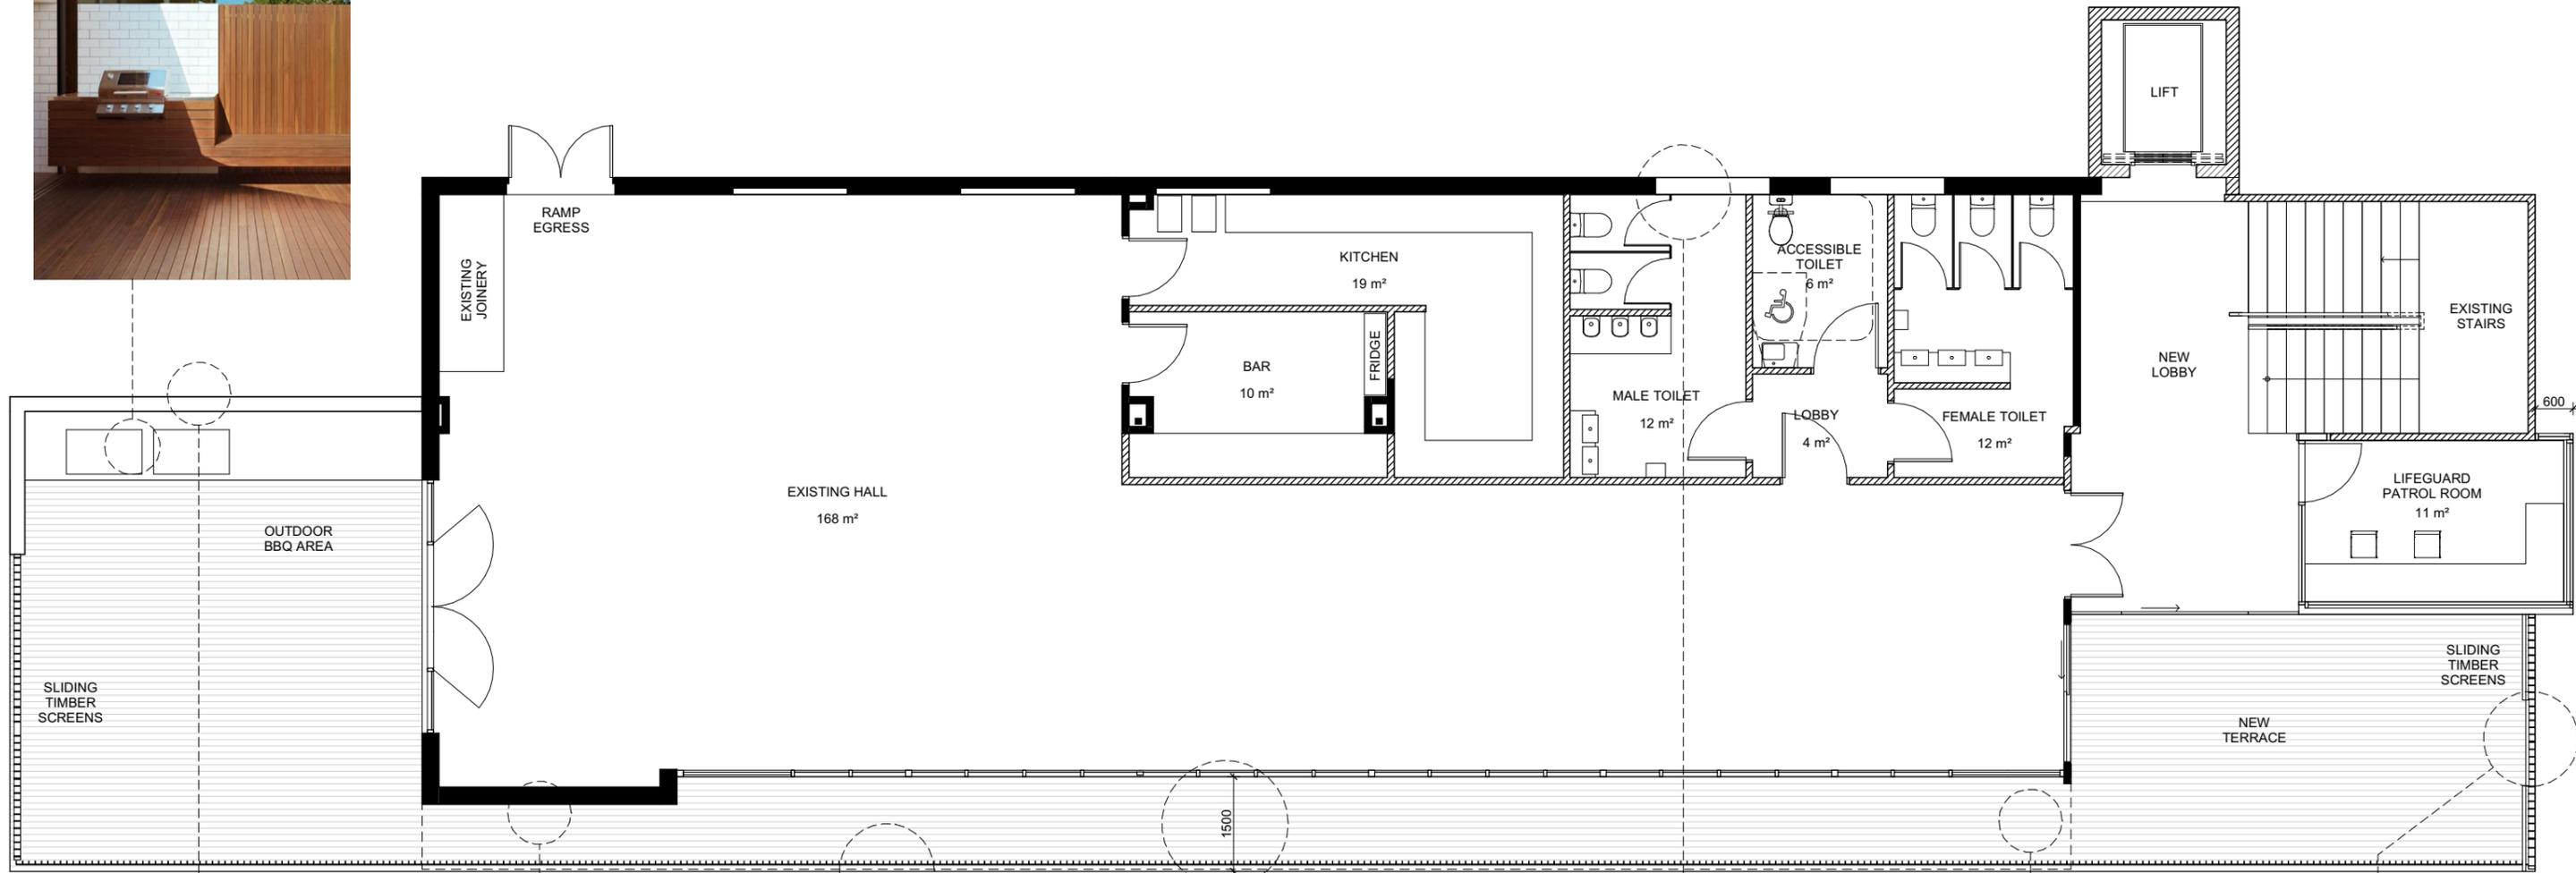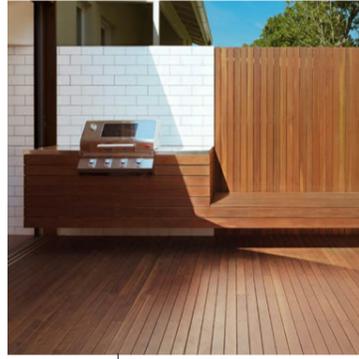


Breezeblock wall behind outdoor barbecue area




White render

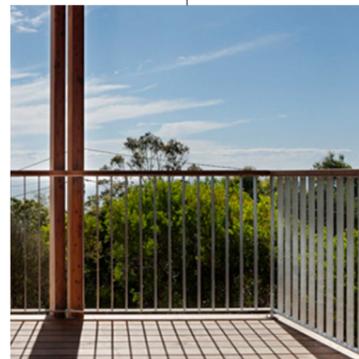

Timber and steel balustrade

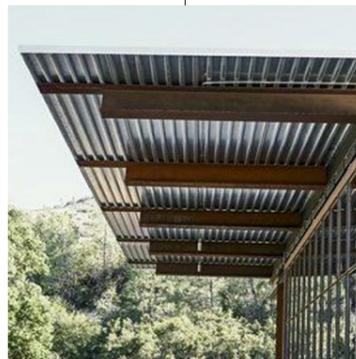

Lightweight awning over new terraced areas

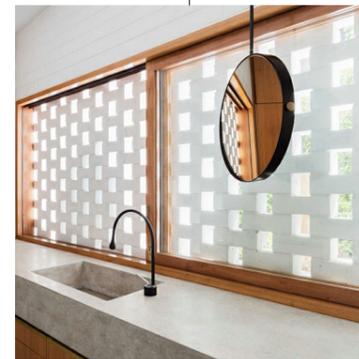



New bathroom windows with breezeblock screen to filter light & adjoining hillside view



New timber terrace



Adjustable sliding timber screens around terrace edge to protect from prevailing north-eastern winds in Summer

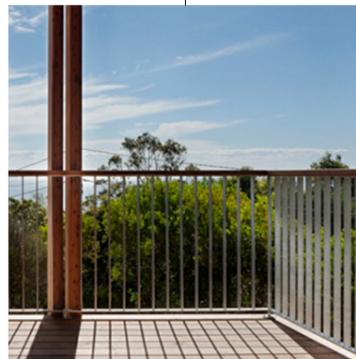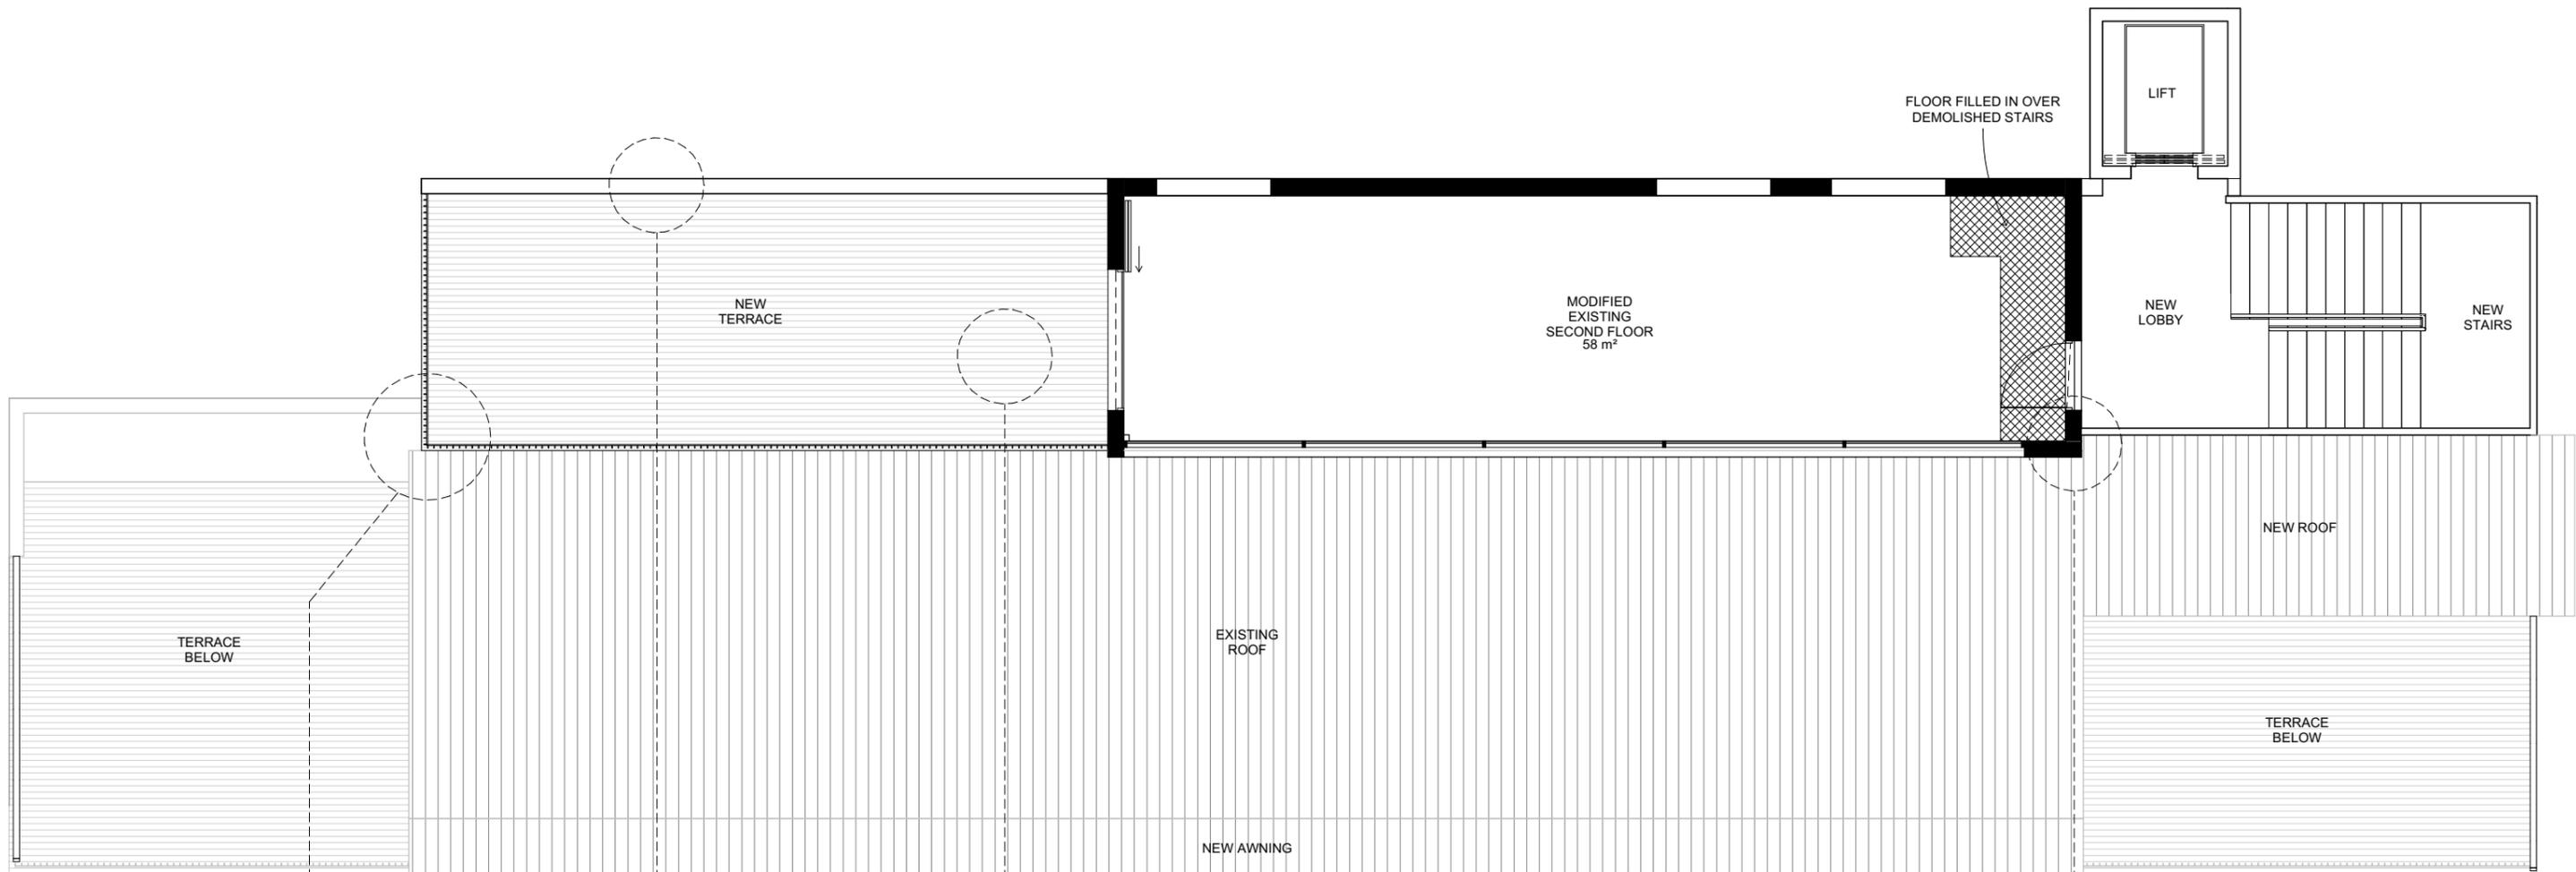

Timber and steel balustrade




Breezblock wall behind outdoor barbecue area



New timber terrace



White rendered brick

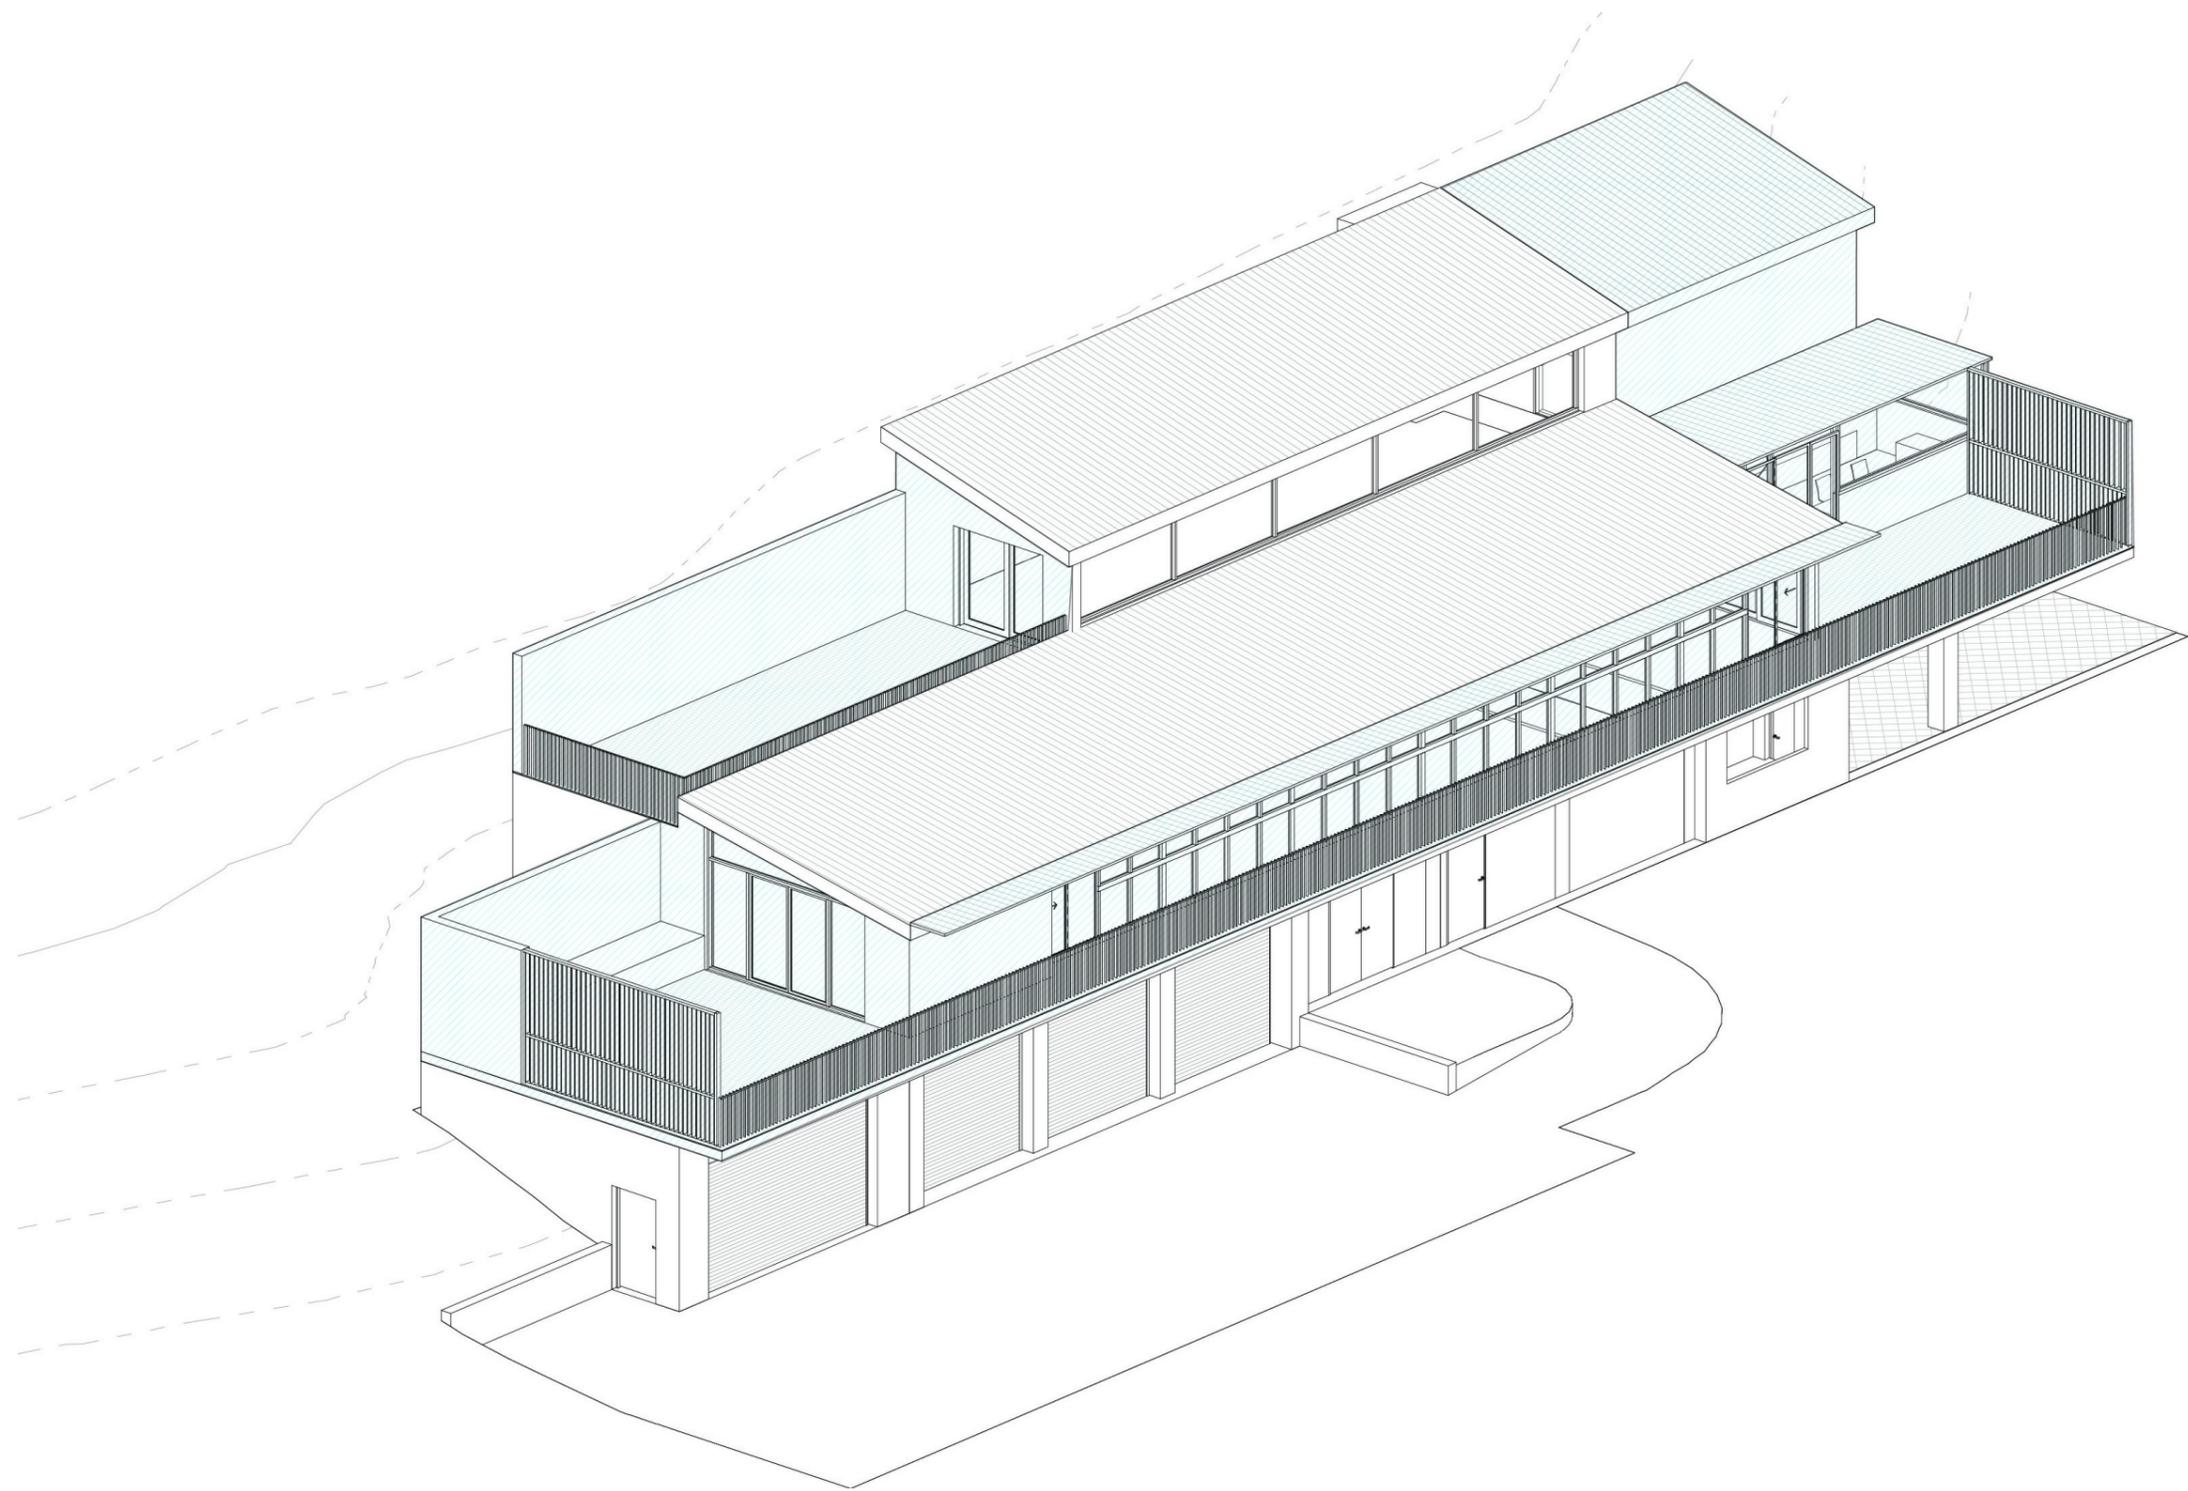

Issue
No. A
21.01.2021 Issue 1 to Council for Comment

Project & Client
Surf Club Modifications
Helensburgh-Stanwell Park Surf Club



at
1 Beach Rd, Stanwell Park NSW 2508
for
Owner

Architect
Sherson Architecture

Any form of replication of this drawing in full or in part without the written permission of Brett Sherson constitutes an infringement of the copyright © 2020

Drawing Title
3D Perspective

Date 21/1/2020
Scale @ A1

Drawing Reference
20200014 - A604